


**DO NOT SCALE FROM THIS DRAWING**

The contractor should confirm all dimensions by site measurement prior to ordering materials or manufacturing components. This drawing to be read in conjunction with all other contract documentation.

Any discrepancies to be reported to the Contract Administrator immediately and seek direction.

This drawing has been produced on a measured survey prepared by others for Blandford Forum Town Council for proposed works at Blandford Forum Town Hall, Dorset and for that application alone. The drawing is not intended for use by any other person or for any other purpose. Drawings remain copyright of MSA Ltd. and may not be reproduced without written consent or licence.

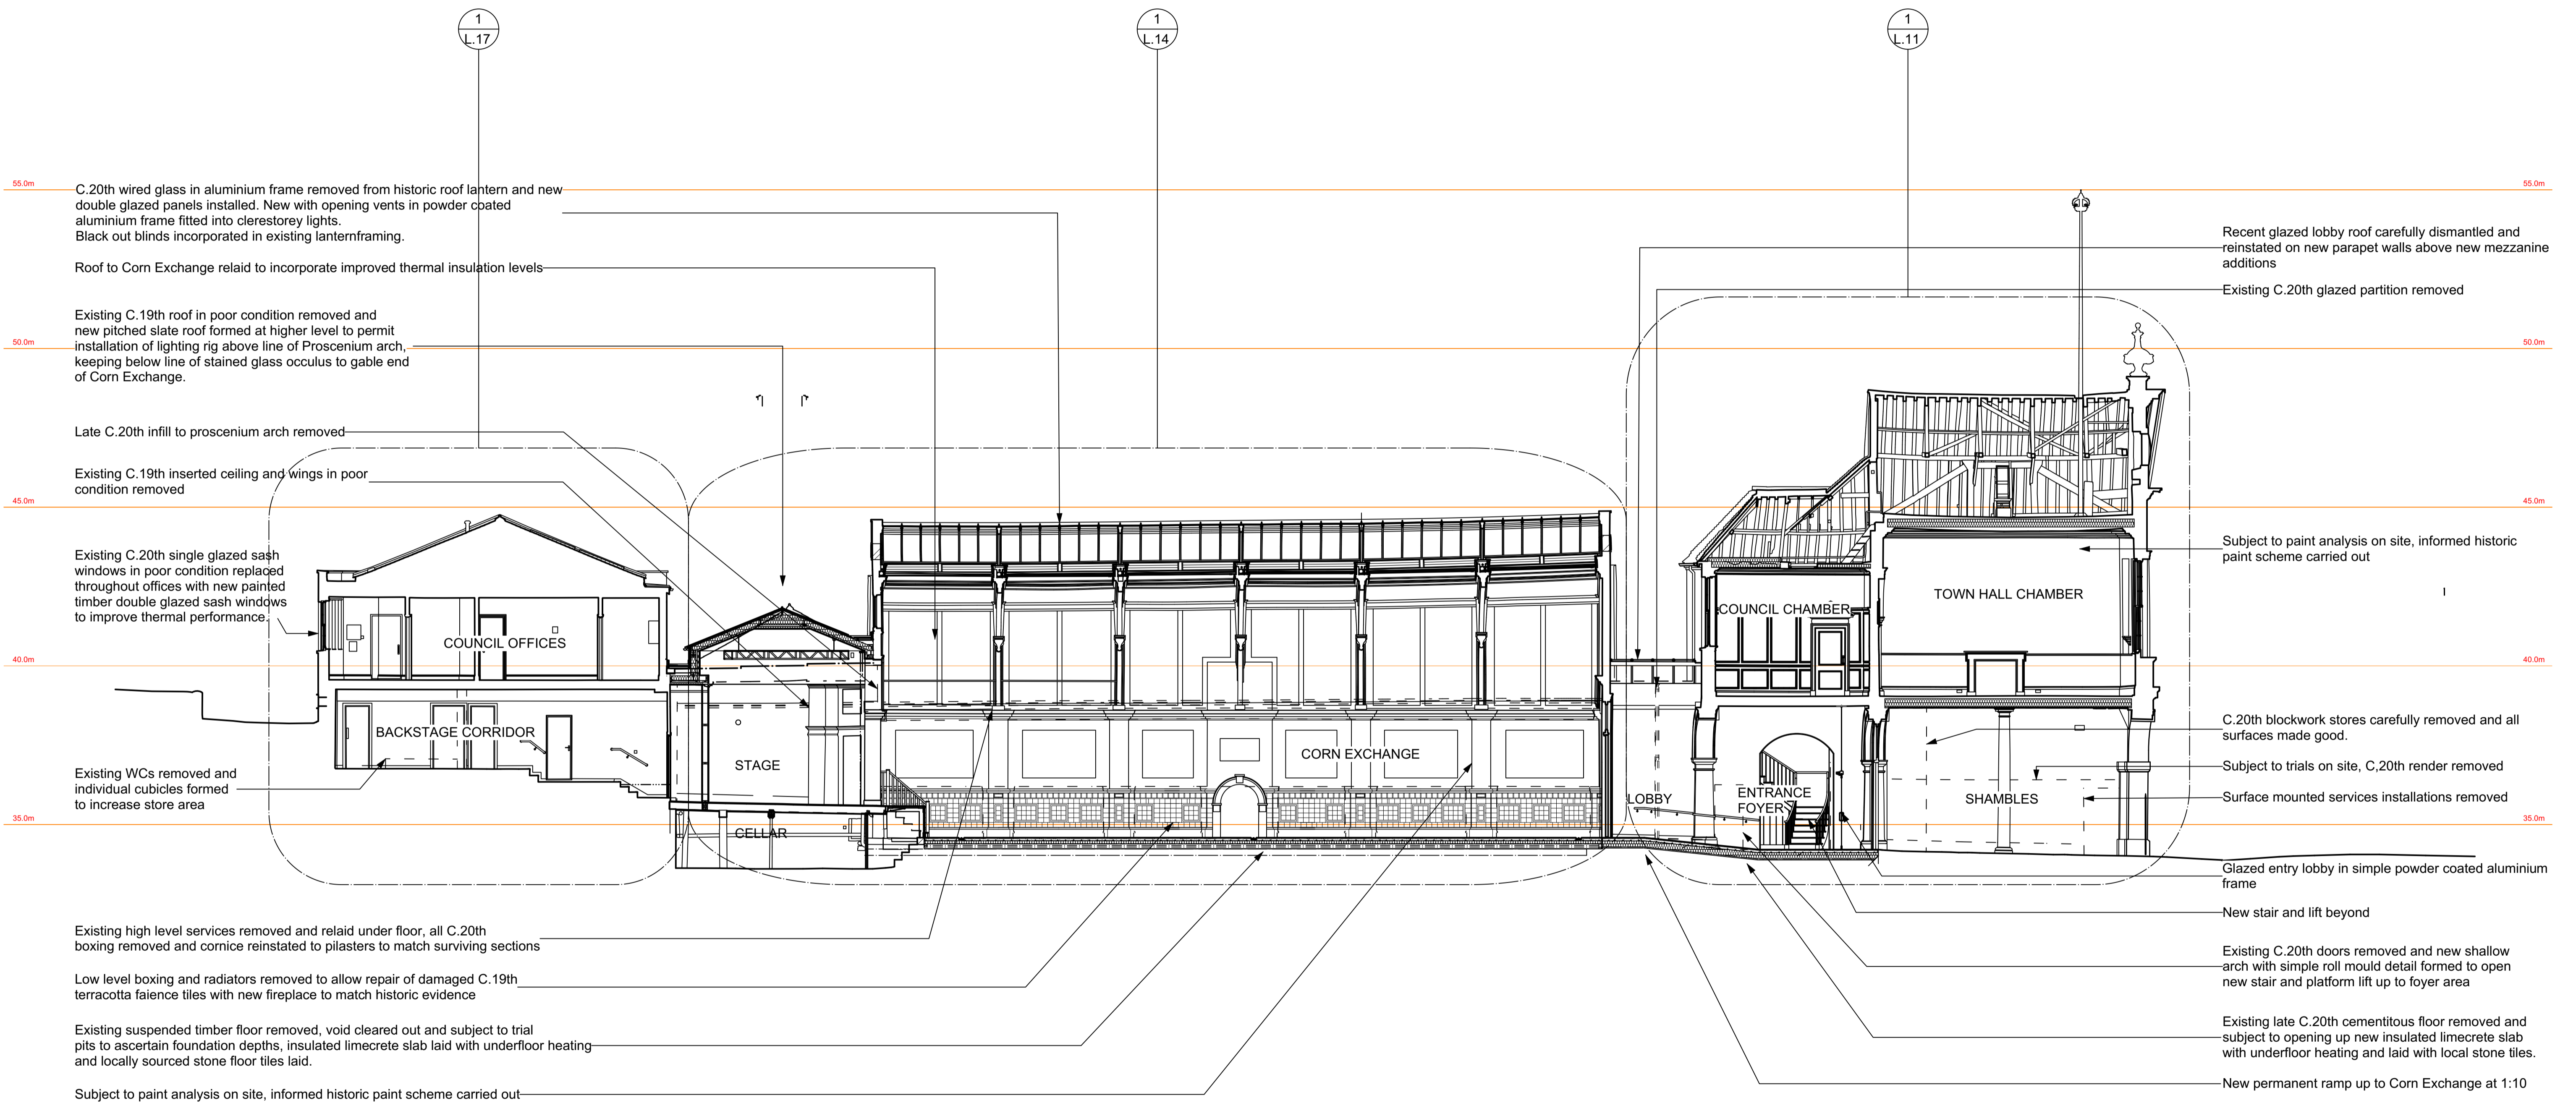

SECTION THROUGH CENTRAL AXIS OF SITE LOOKING EAST

**FOR TENDER**

Rev Date Issue/Revision  
MALCOLM SIMMONDS ARCHITECTS LTD.  
7c CHURCH STREET, STORRINGTON  
WEST SUSSEX, RH20 4LA T: +44 (0)1903 742880  
W: [www.malcolmsimmondsarchitects.com](http://www.malcolmsimmondsarchitects.com)

**BLANDFORD FORUM TOWN HALL**  
MARKET PLACE, BLANDFORD FORUM, DORSET  
TOWN HALL & CORN EXCHANGE REFURBISHMENT  
Building Section as Proposed

DWG No: CEB\_MS\_L.03 Rev: A Scale: 1:100 @ A1 Date: Feb 2023